


BLOCK 145, LOT 2
356 COUNTY LINE ROAD CONDOMINIUM
INSET "A"

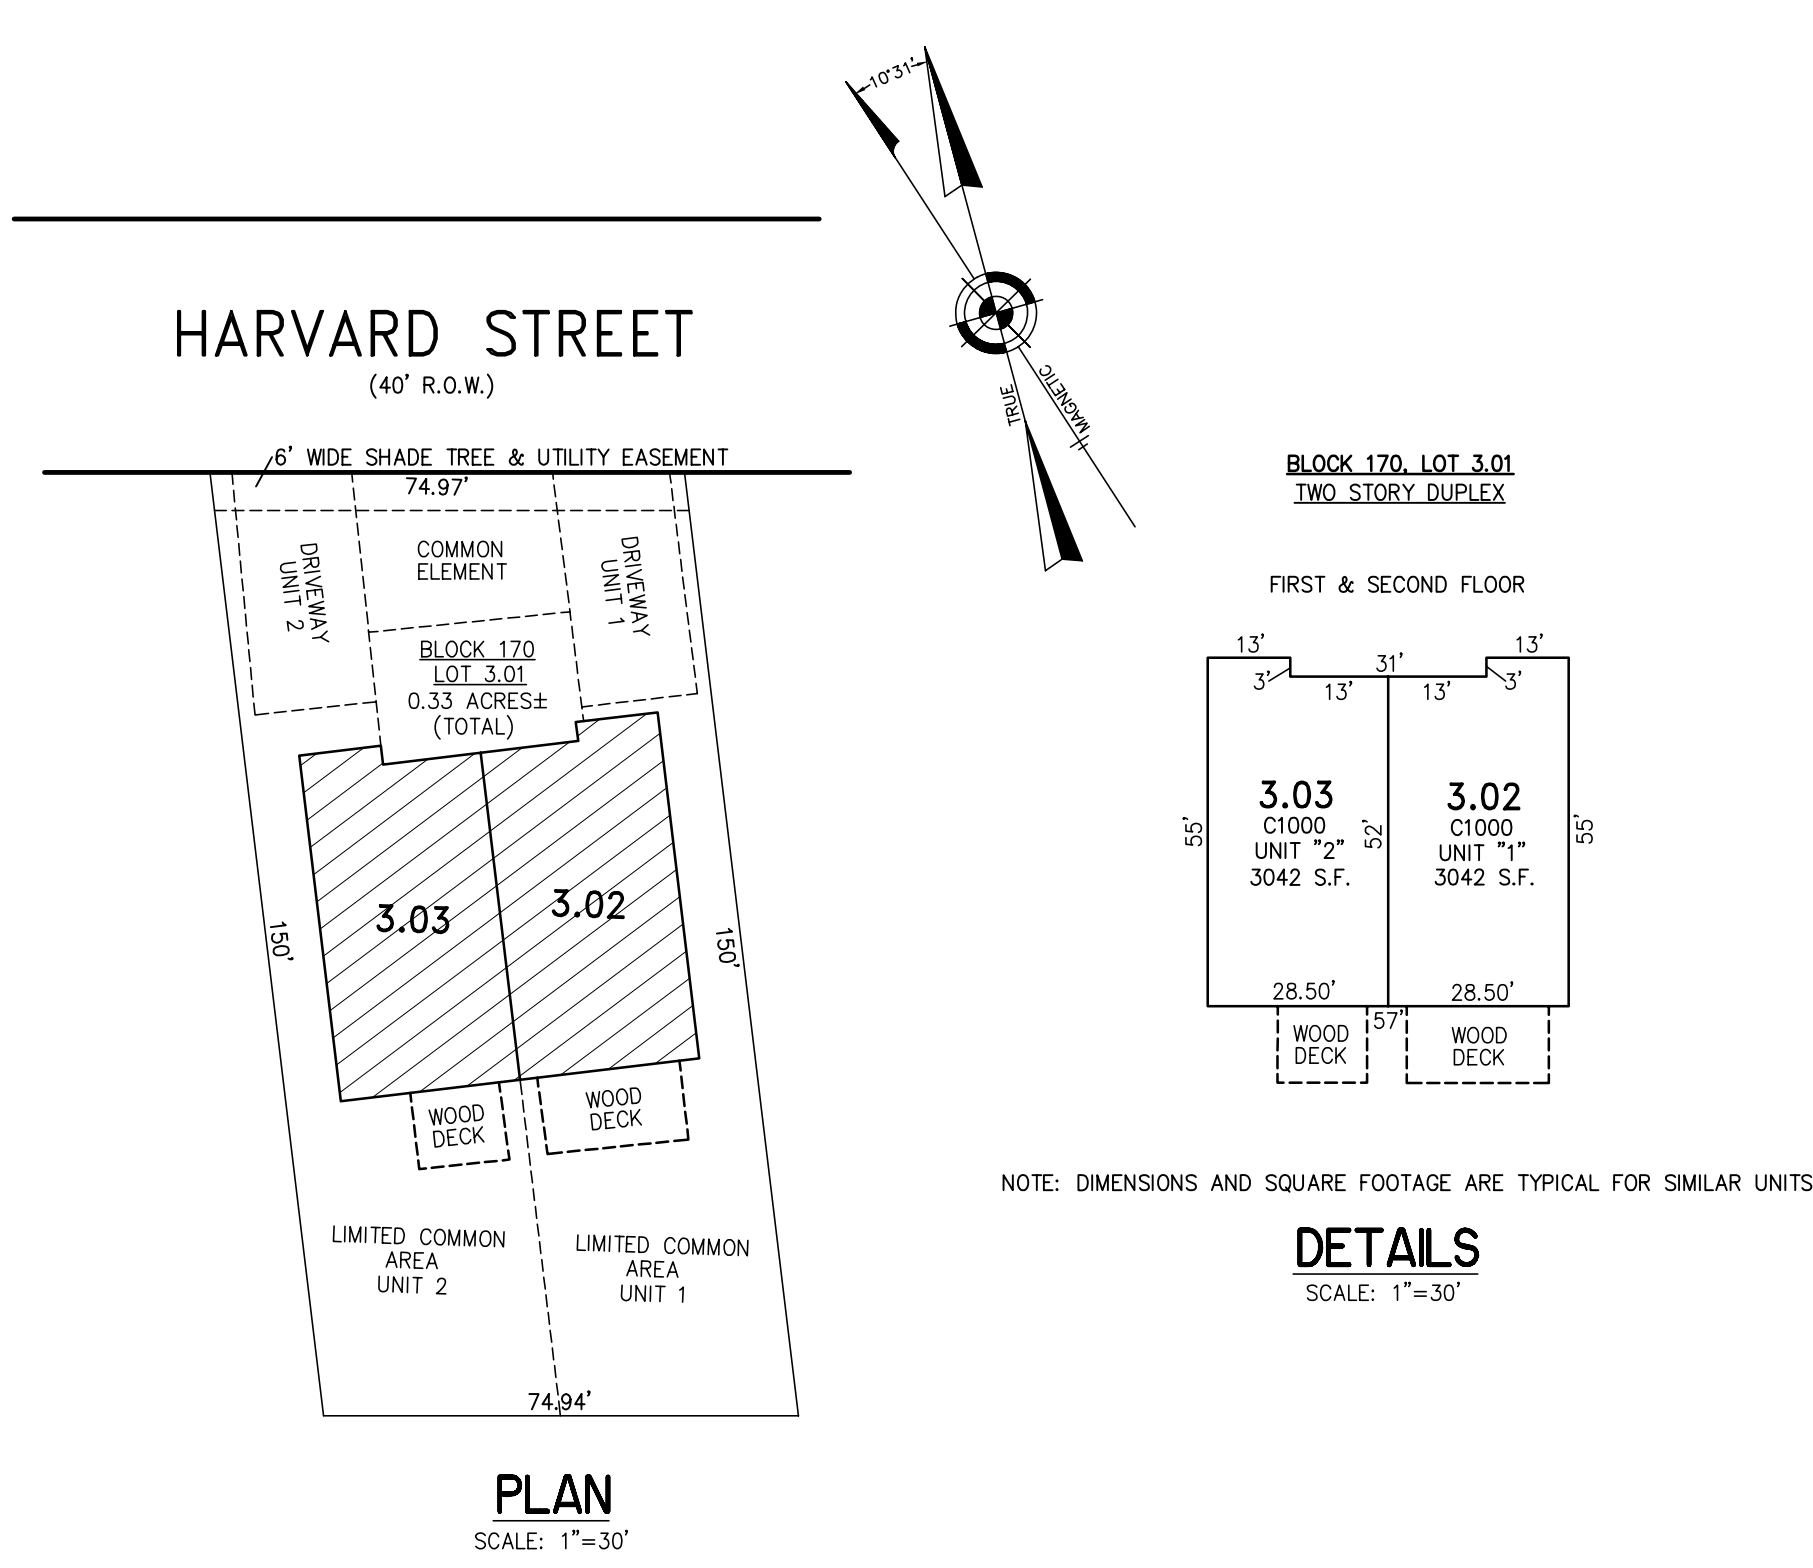

BLOCK 170 LOT 3.01
119-121 HARVARD STREET CONDOMINIUM
INSET "B"

CONDOMINIUM DETAILS AND DIMENSIONS
BLOCK 145, LOT 2
BLOCK 170, LOT 3.01
SEE PLATE 34

TAX MAP
TOWNSHIP OF LAKEWOOD

OCEAN COUNTY NEW JERSEY
SCALE: NOTED DATE: 2-27-2009

CRAIG F. REMINGTON LAND SURVEYOR LIC. NO. 23924



REMINGTON, VERNICK & VENA ENGINEERS
9 ALLEN STREET, TOMS RIVER, N.J. 08753
(732) 286-9220, FAX (732) 505-9416
WEB SITE ADDRESS: WWW.RVE.COM