




BLOCK 231, LOT 19
775-779 WHITMORE STREET CONDOMINIUM
INSET "A"

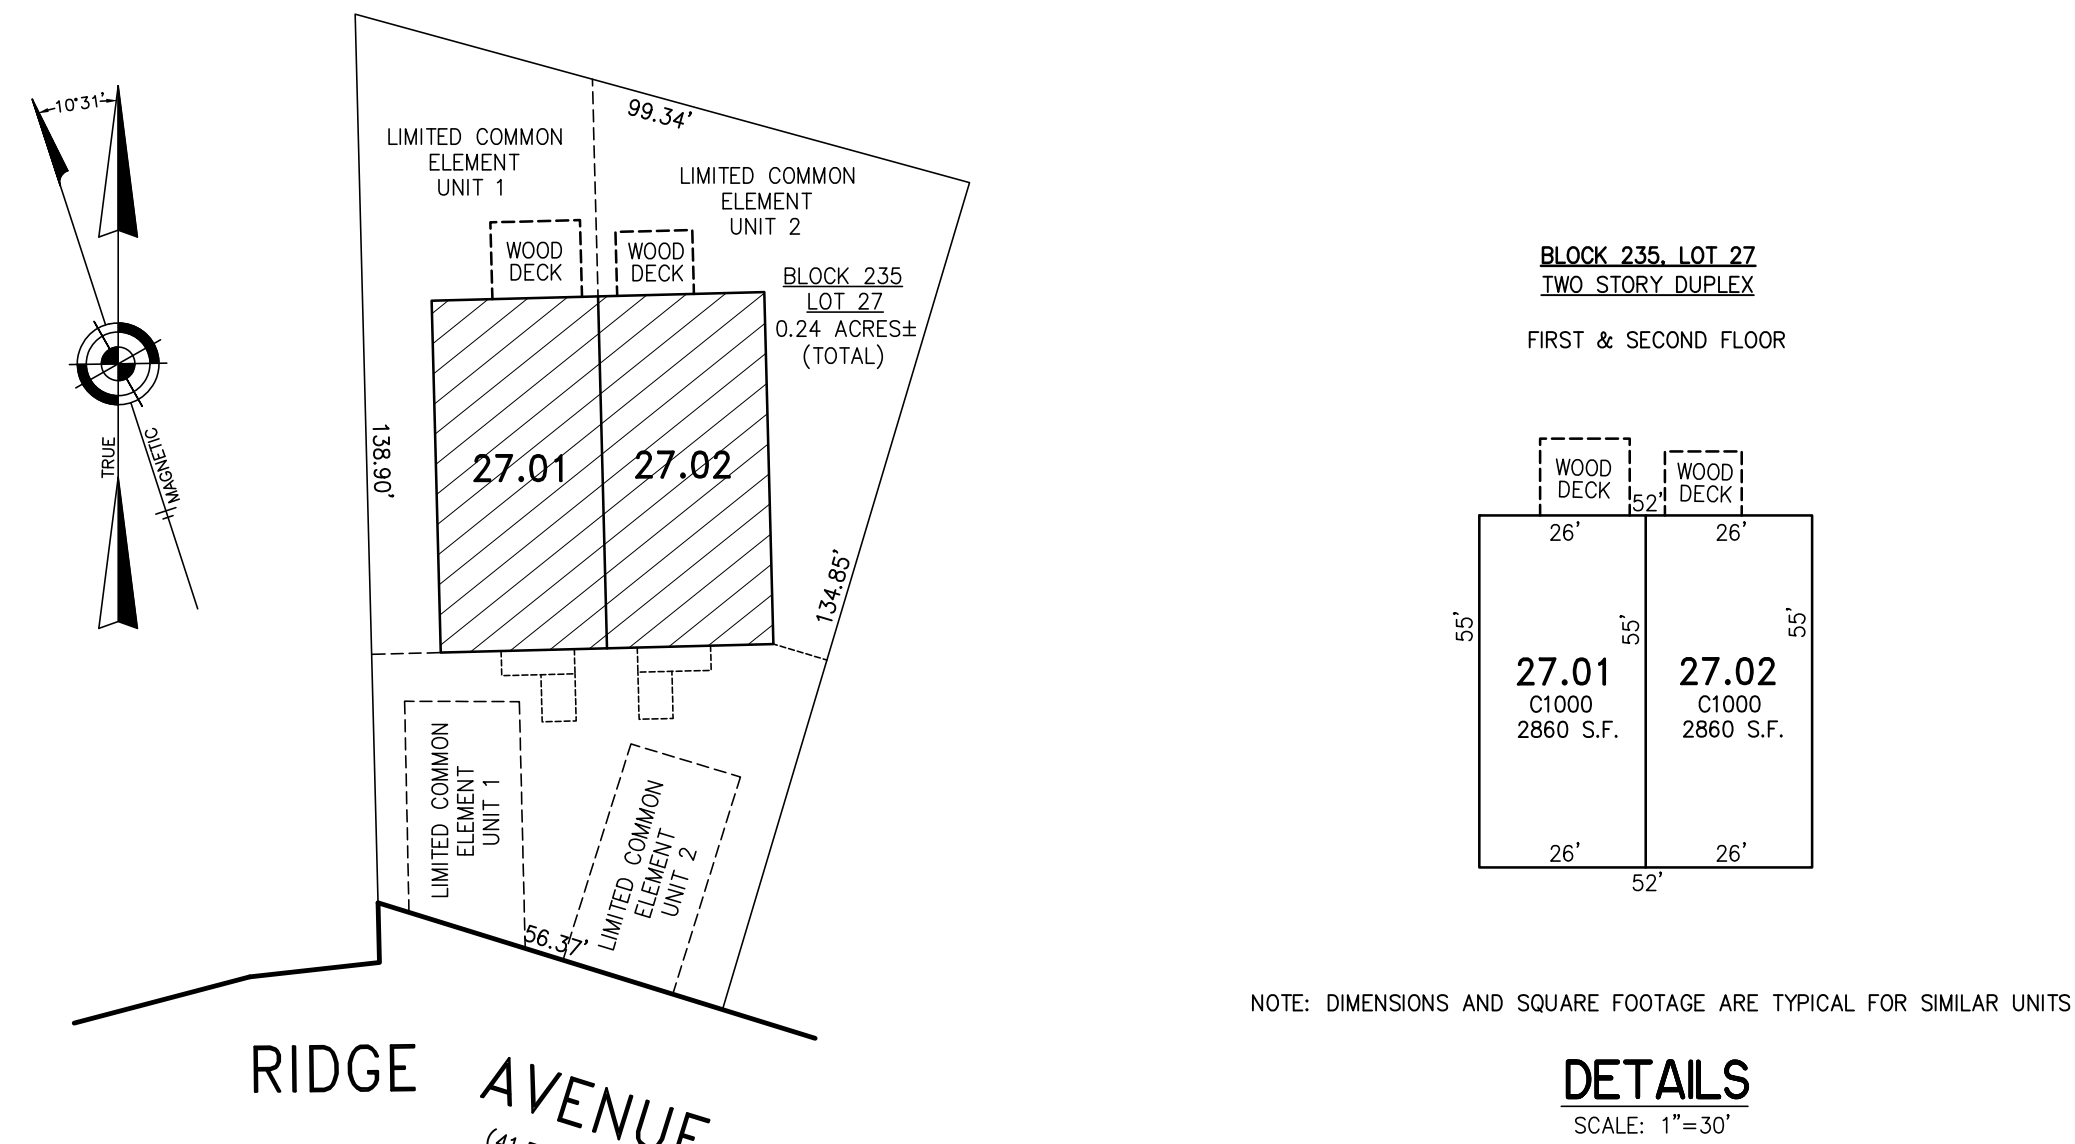

BLOCK 235, LOT 27
205 RIDGE AVENUE CONDOMINIUM
INSET "C"

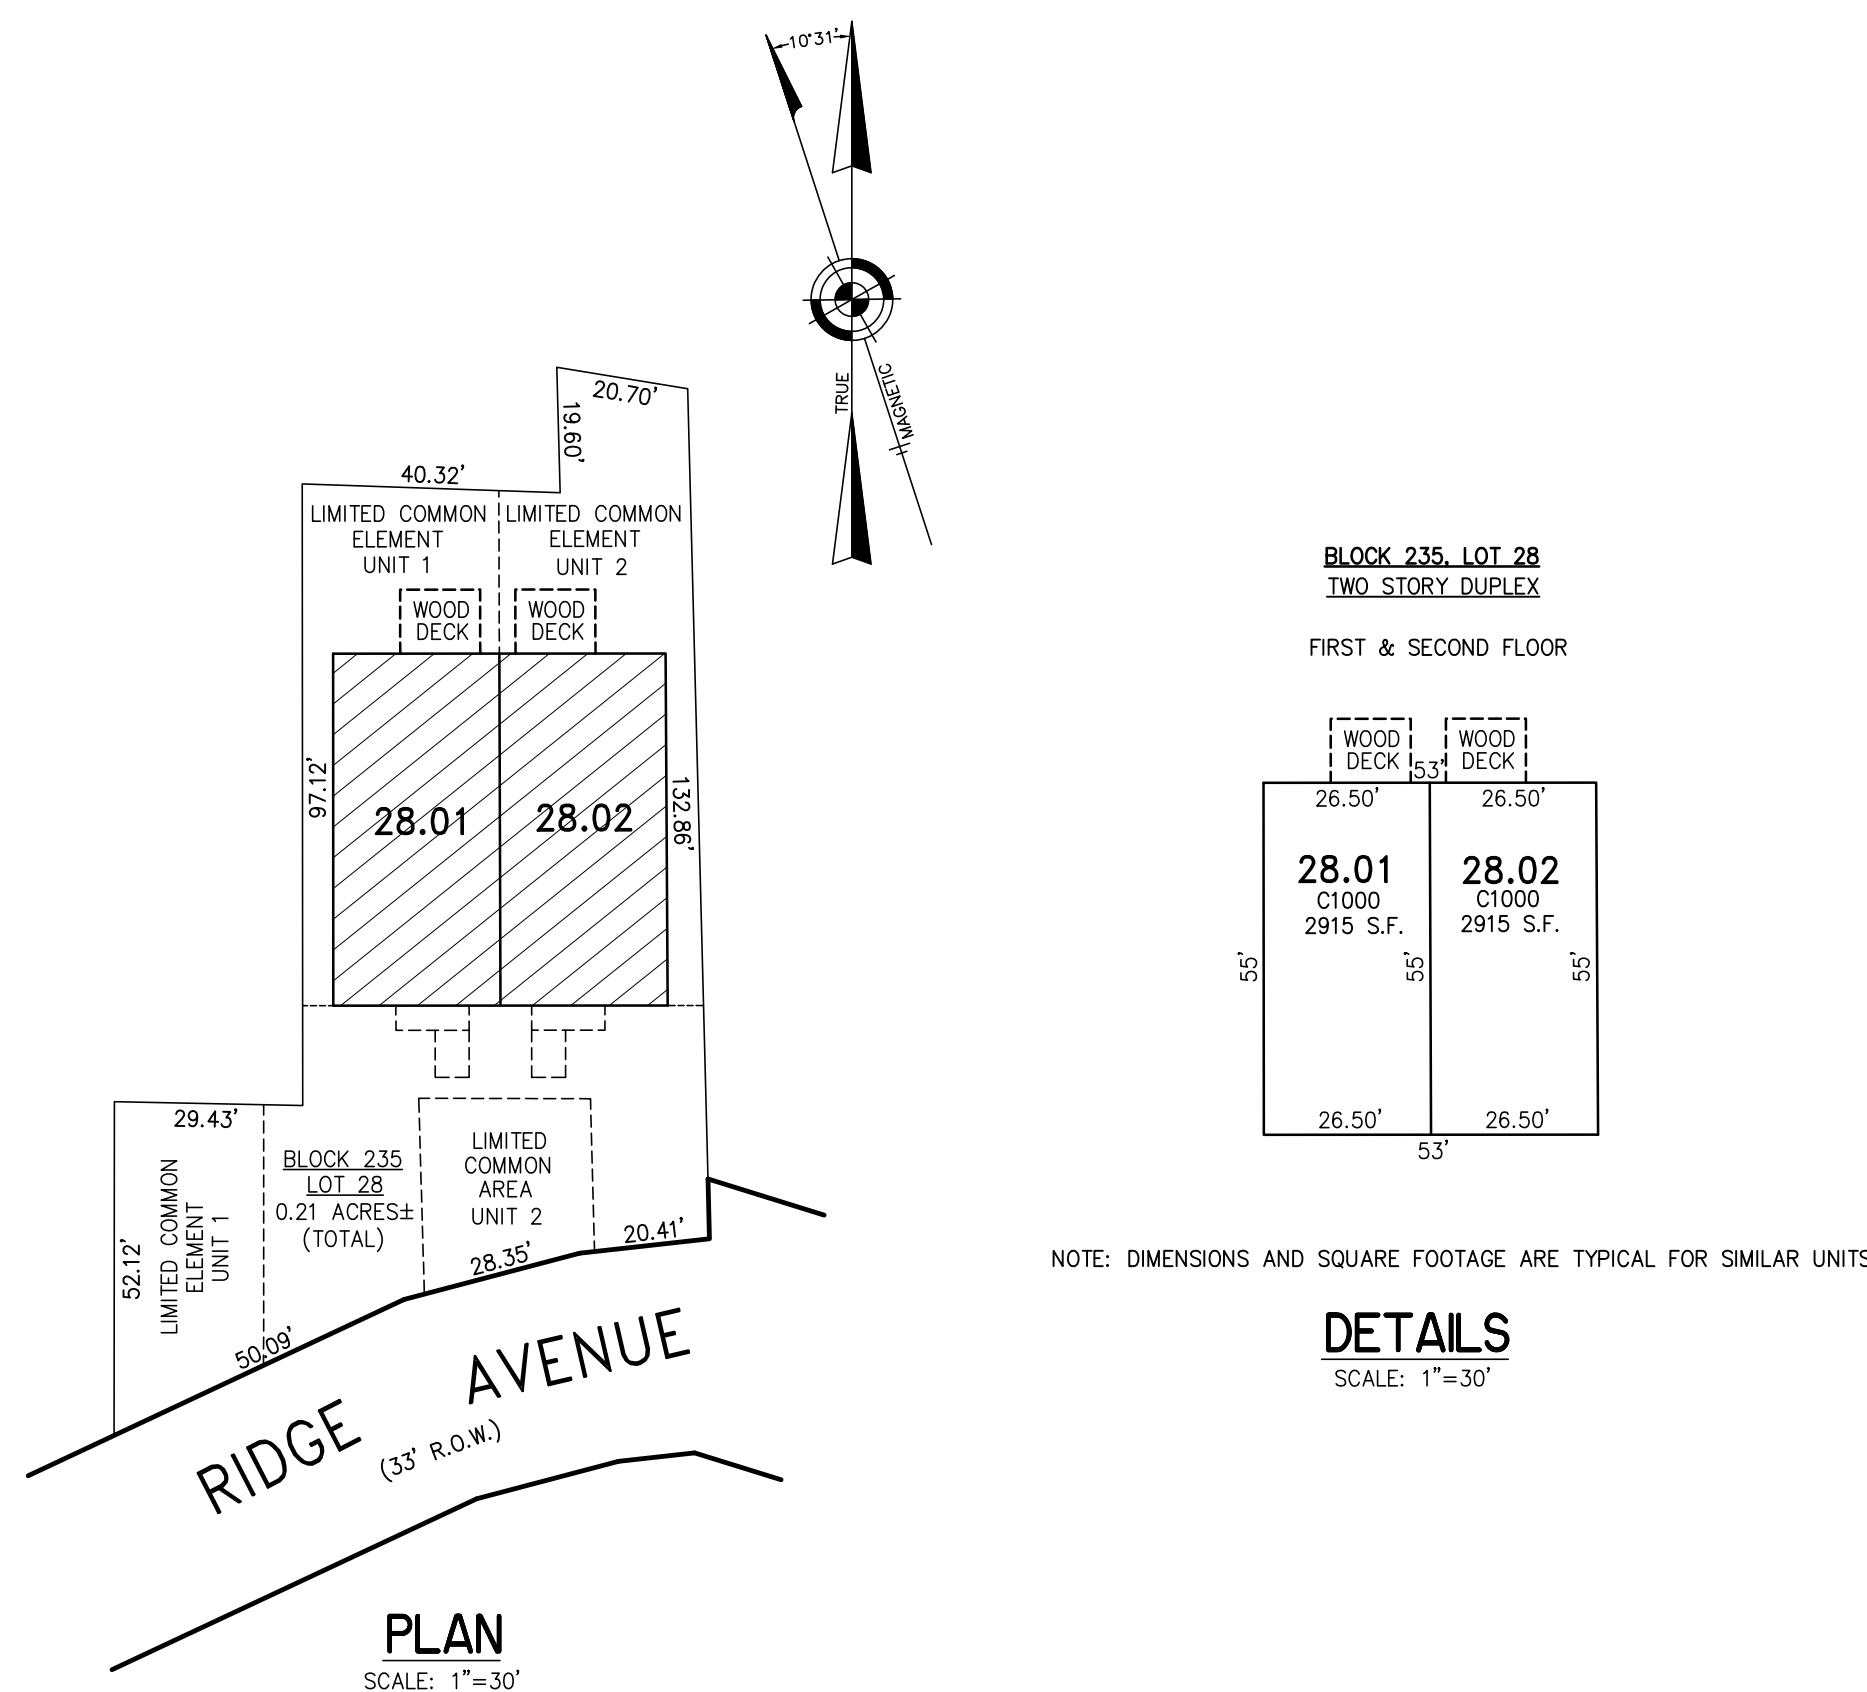

BLOCK 235, LOT 28
203 RIDGE AVENUE CONDOMINIUM
INSET "B"

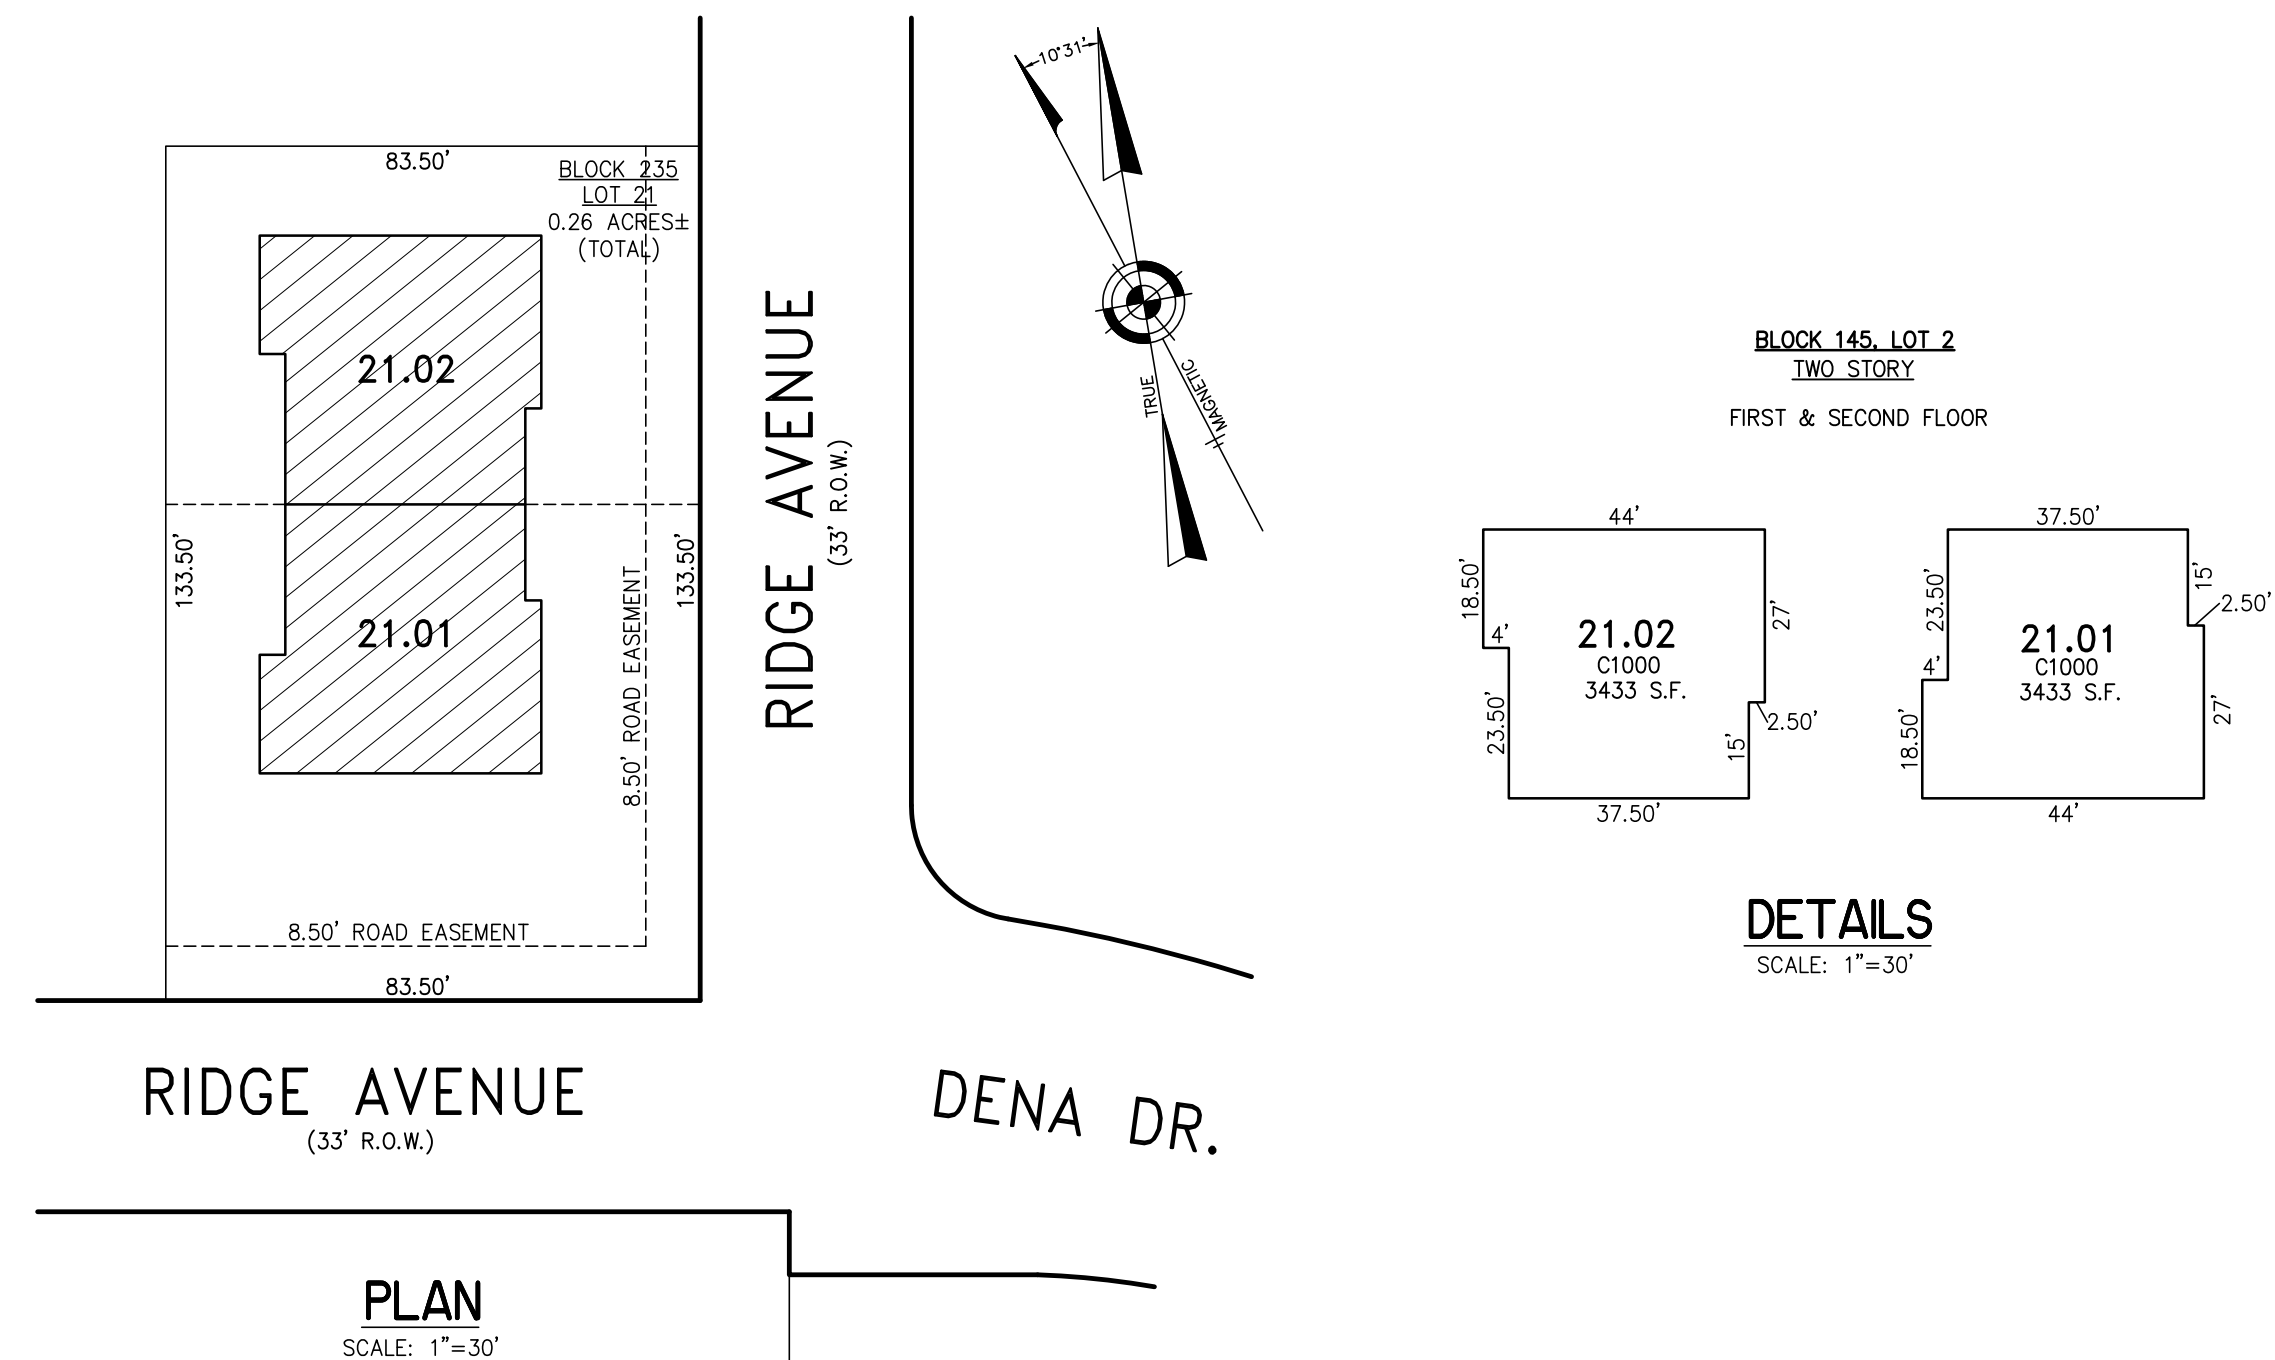

BLOCK 235, LOT 21
205 RIDGE AVENUE CONDOMINIUM
INSET "D"

CONDOMINIUM DETAILS AND DIMENSIONS
BLOCK 231 LOT 19
BLOCK 235 LOT 21
BLOCK 235 LOT 27
BLOCK 235 LOT 28
SEE PLATE 51

TAX MAP TOWNSHIP OF LAKEWOOD

OCEAN COUNTY NEW JERSEY
SCALE: NOTED DATE: 2-27-2009
CRAIG F. REMINGTON LAND SURVEYOR LIC. NO. 23924



REMINGTON, VERNICK & VENA ENGINEERS
9 ALLEN STREET, TOMS RIVER, N.J. 08753
(732) 286-9220, FAX (732) 505-8416
WEB SITE ADDRESS: WWW.RVVE.COM